




SITE PLAN

SKALA: 1 : 1000

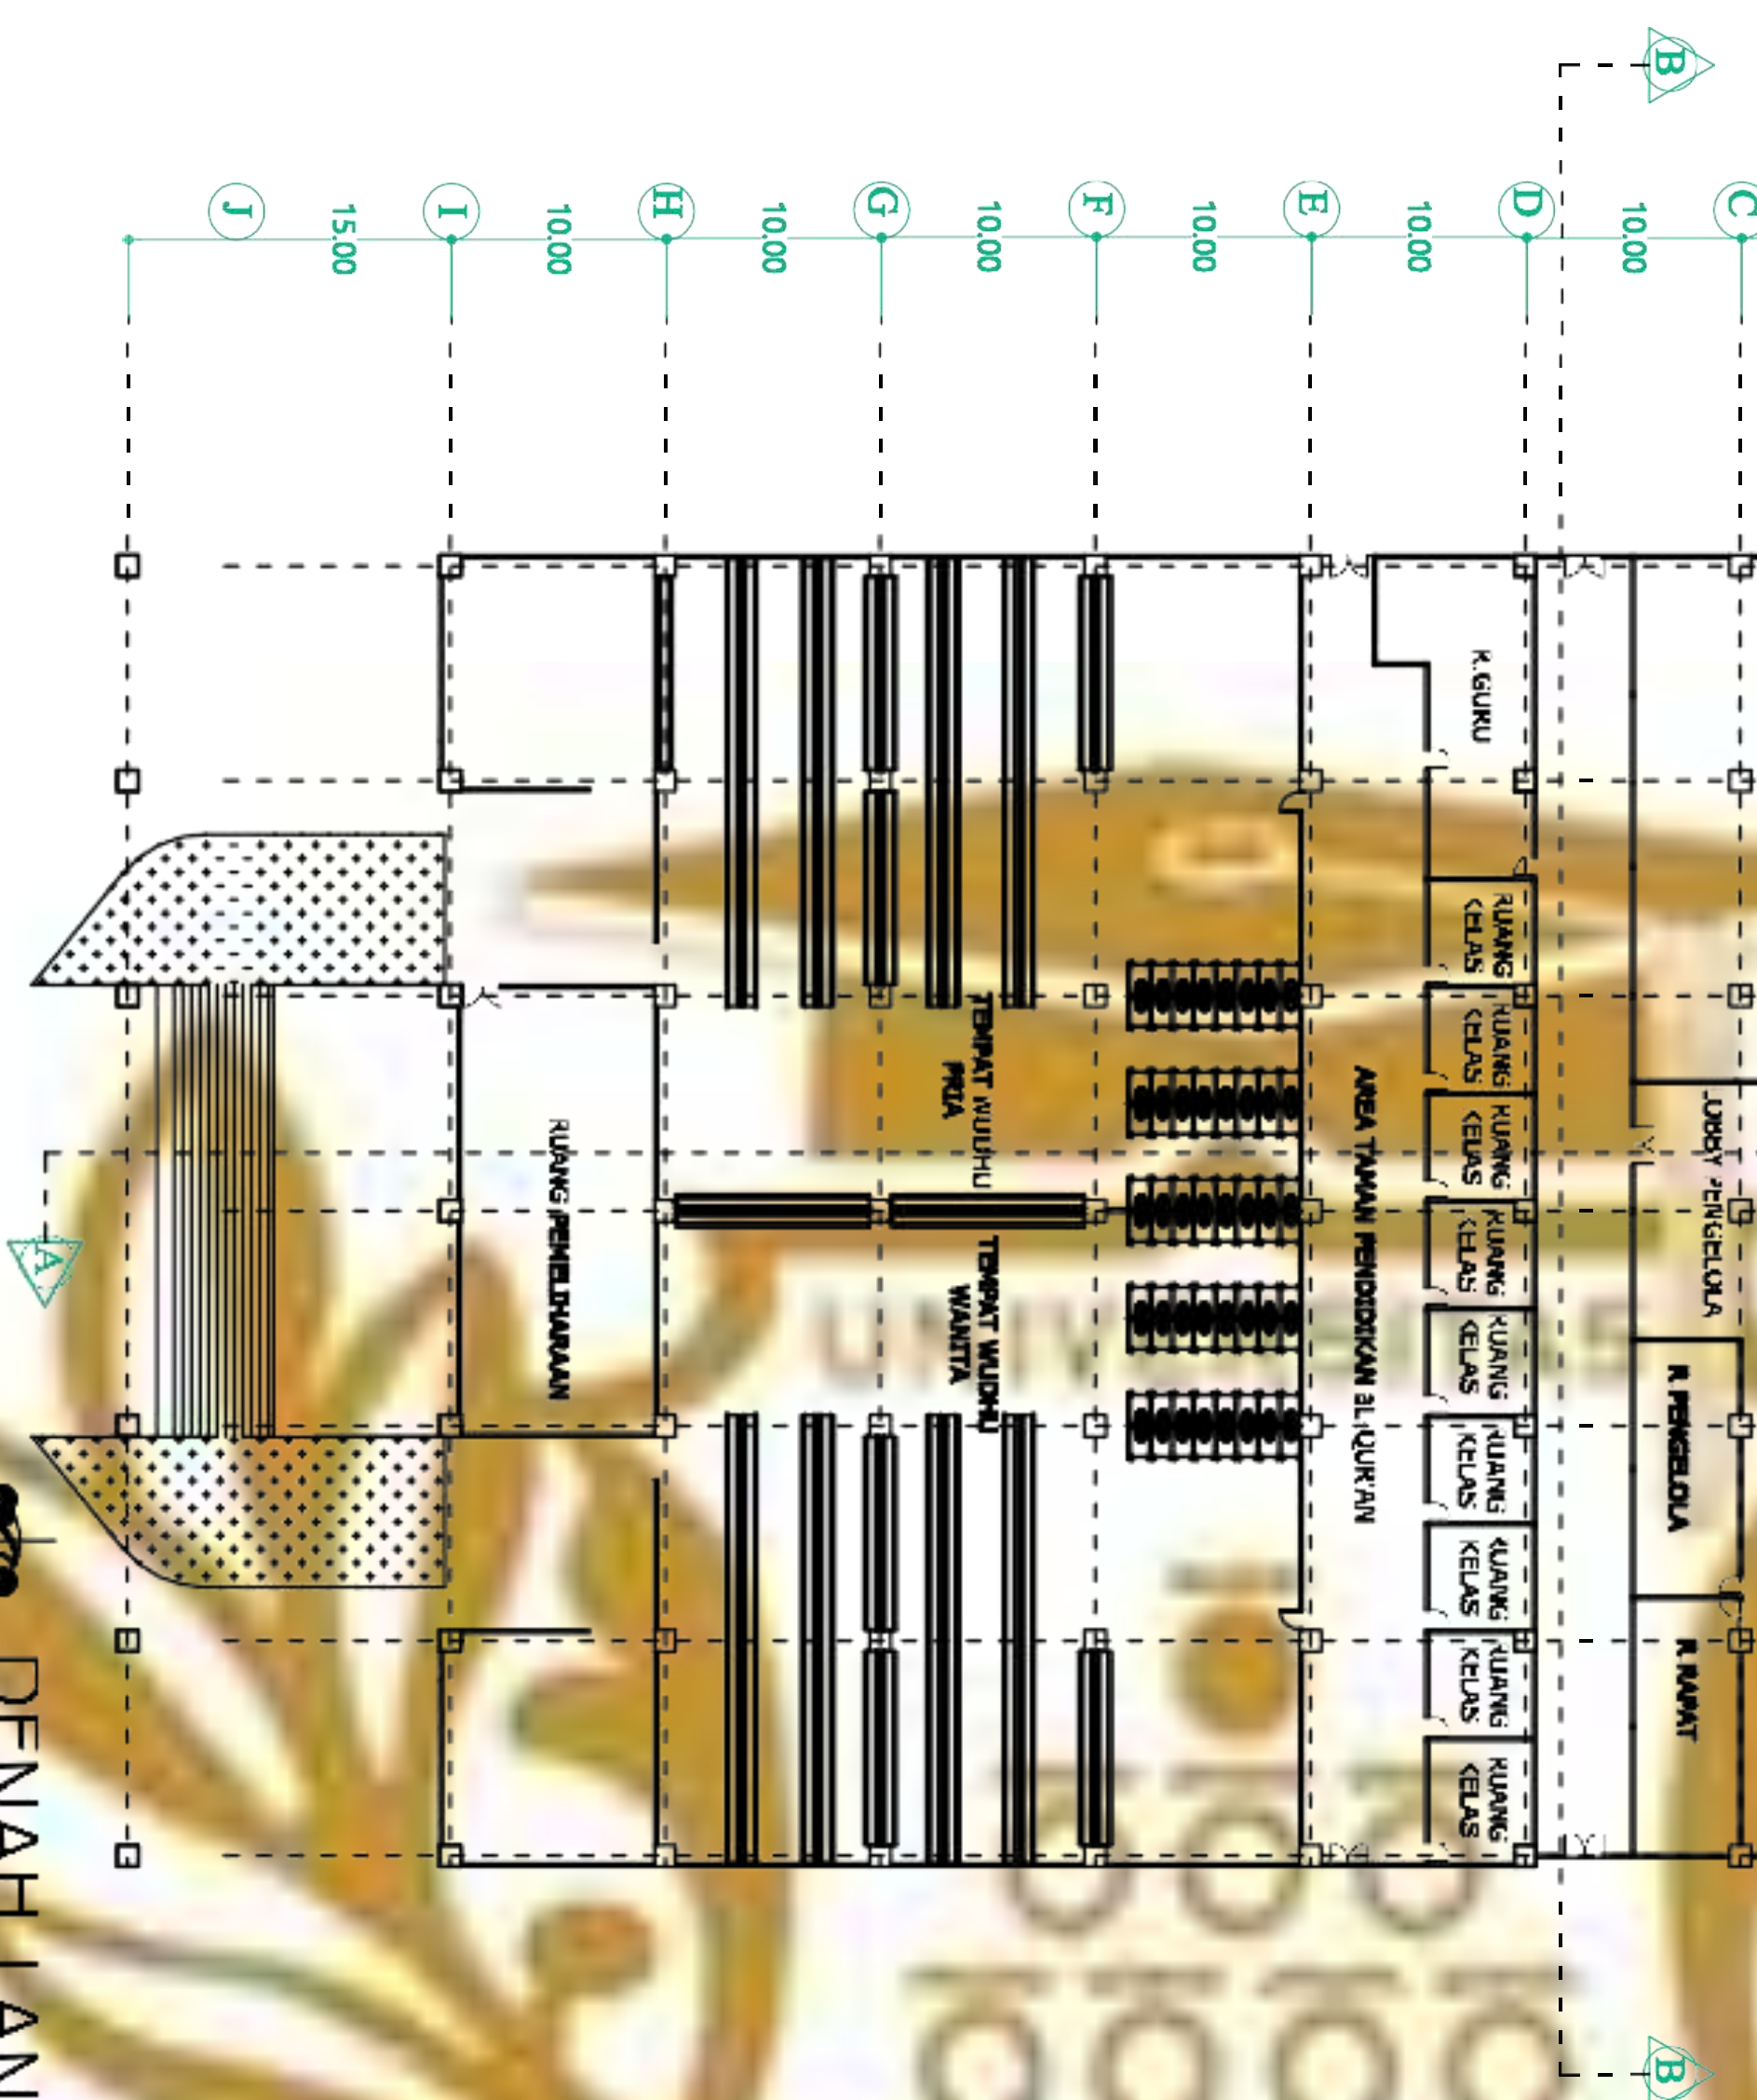

DENAH LANTAI I

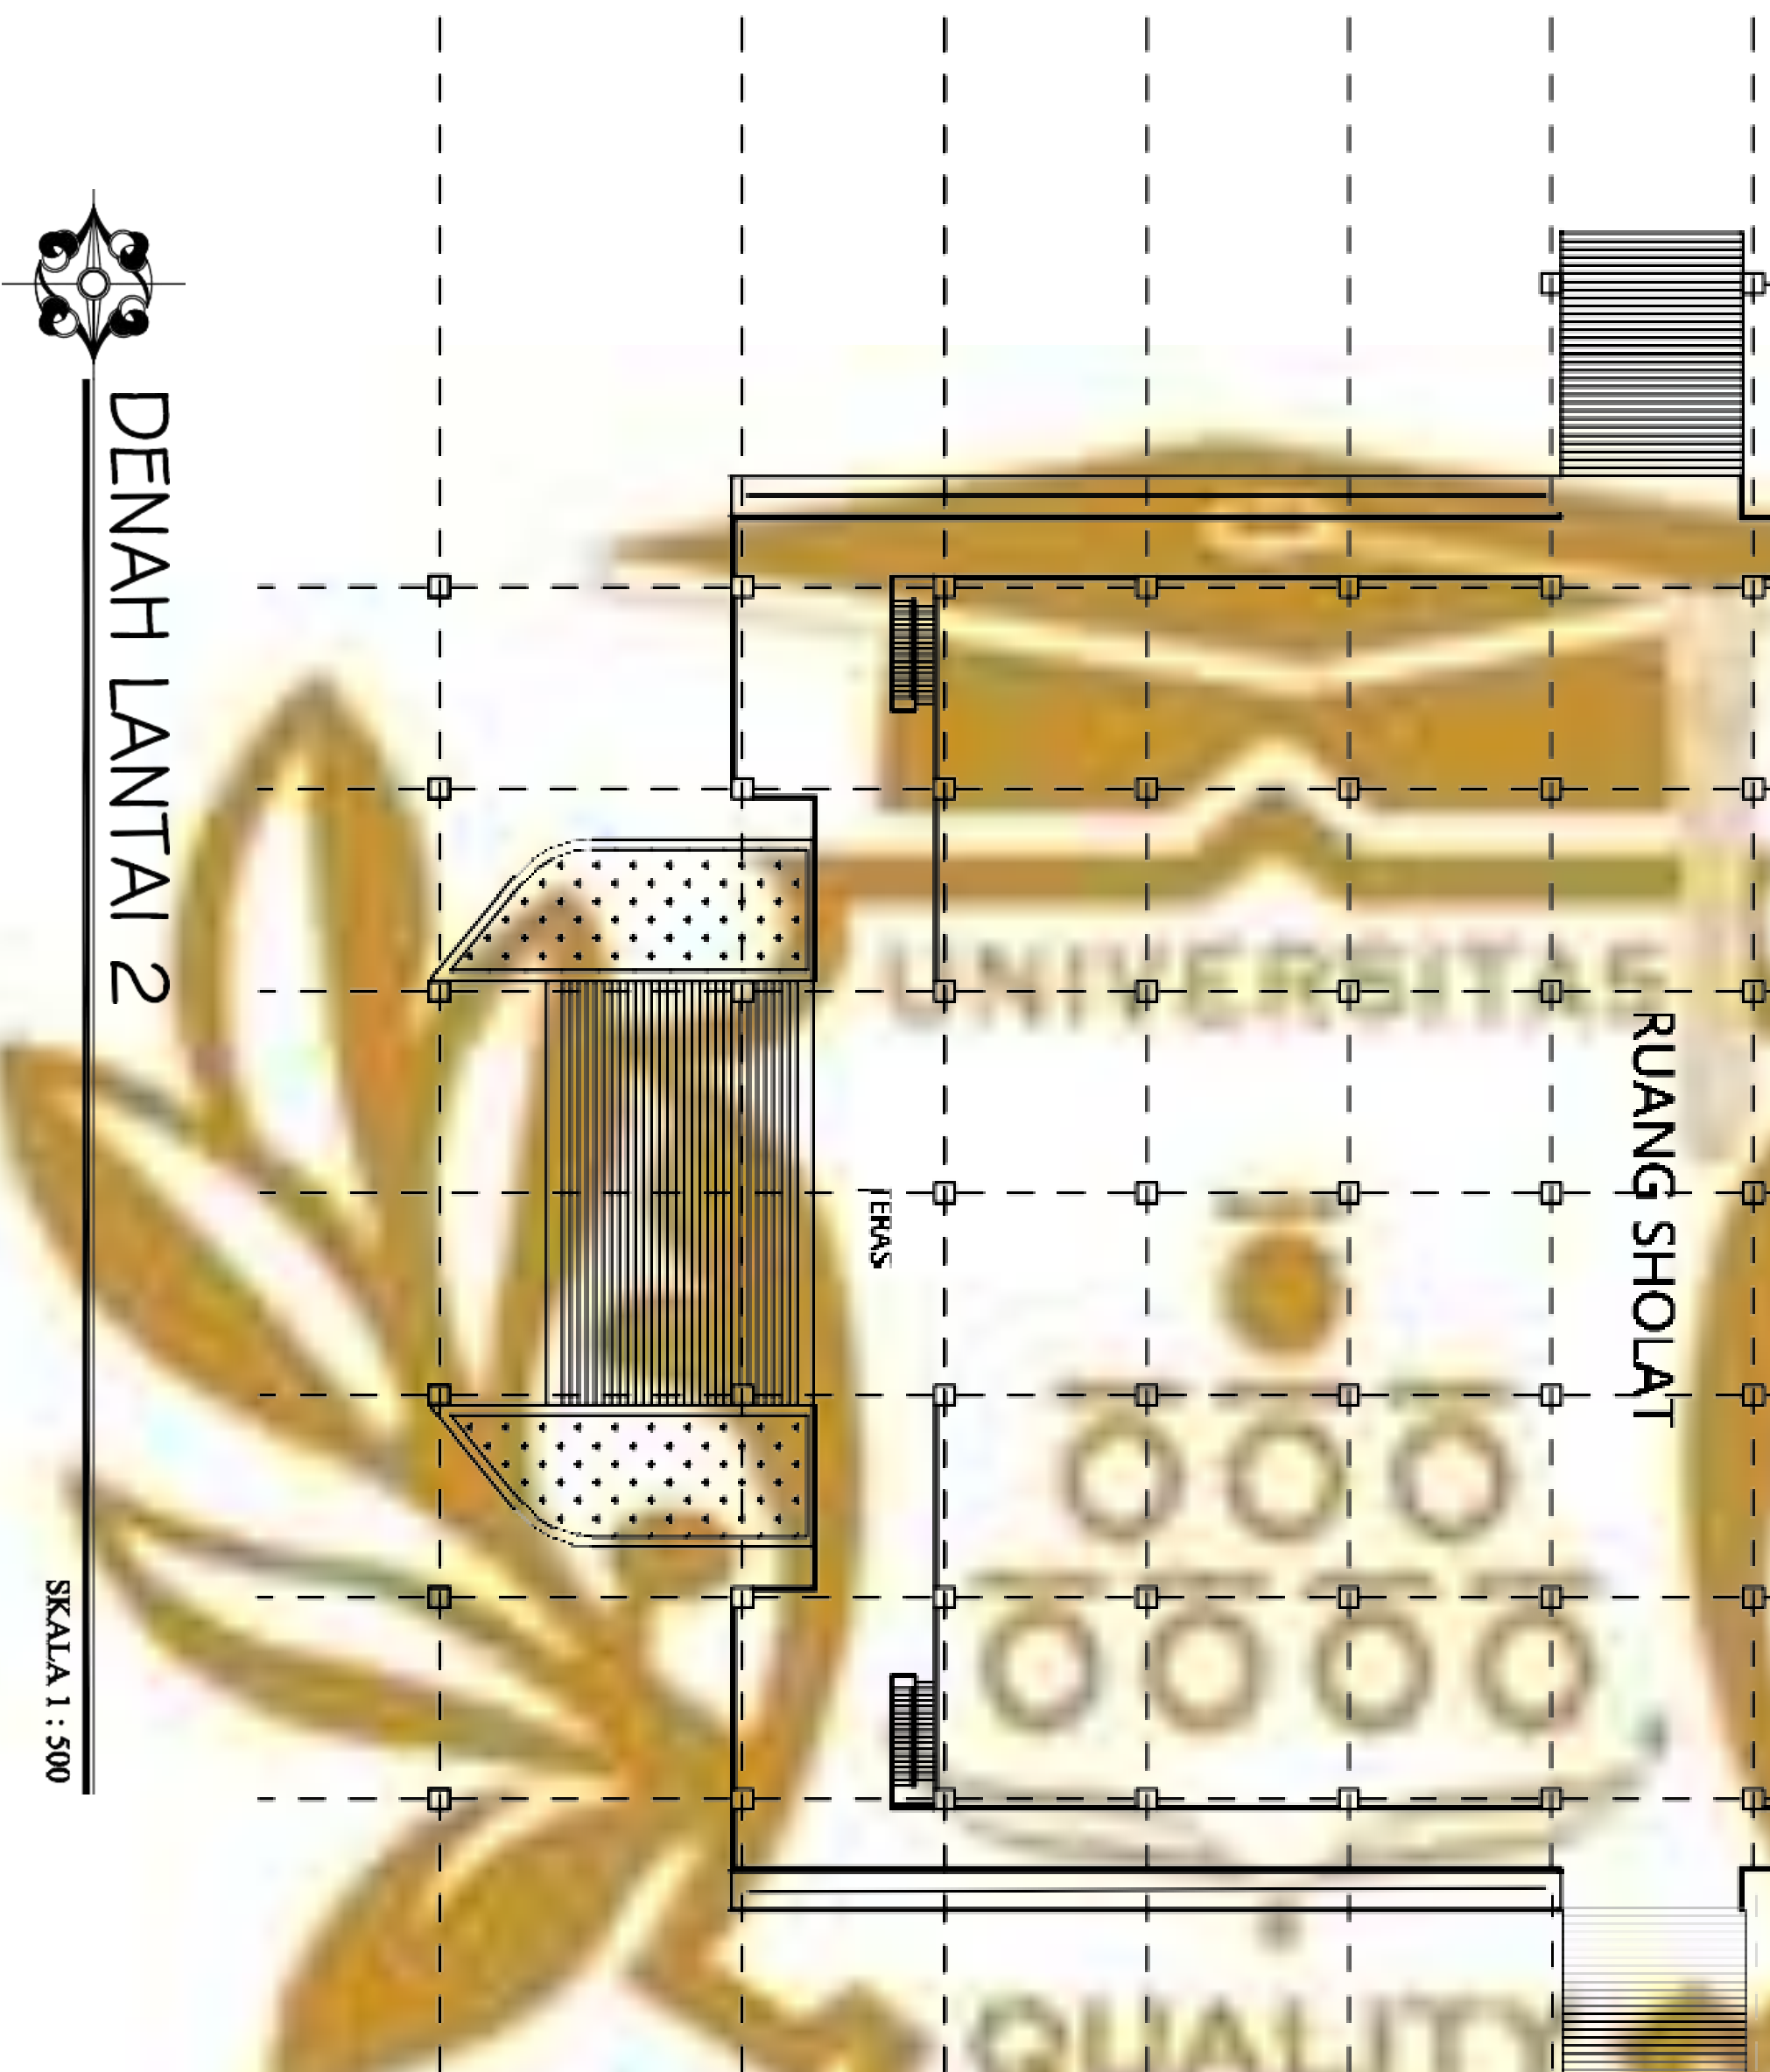

DENAH LANTAI 2



SKALA 1 : 500

