



FAKULTAS SAINS DAN
TEKNOLOGI
PRODI ARSITEKTUR

MATA KULIAH : SKRIPSI TUGAS AKHIR
ARSITEKTUR

JUDUL TUGAS :
PERANCANGAN MUSEUM SENI
BUDAYA KARO

DOSEN PEMBIMBING I :
JIMMY ROY TAMPUBOLON,ST,M.ENG

DOSEN PEMBIMBING II
DASRIZAL,ST,MT


CATATAN :

NAMA / NIM :
PANDAPOTAN SIANTURI
2114020016

SKALA : 1 : 800

JUMLAH HALAMAN

NOMOR HALAMAN

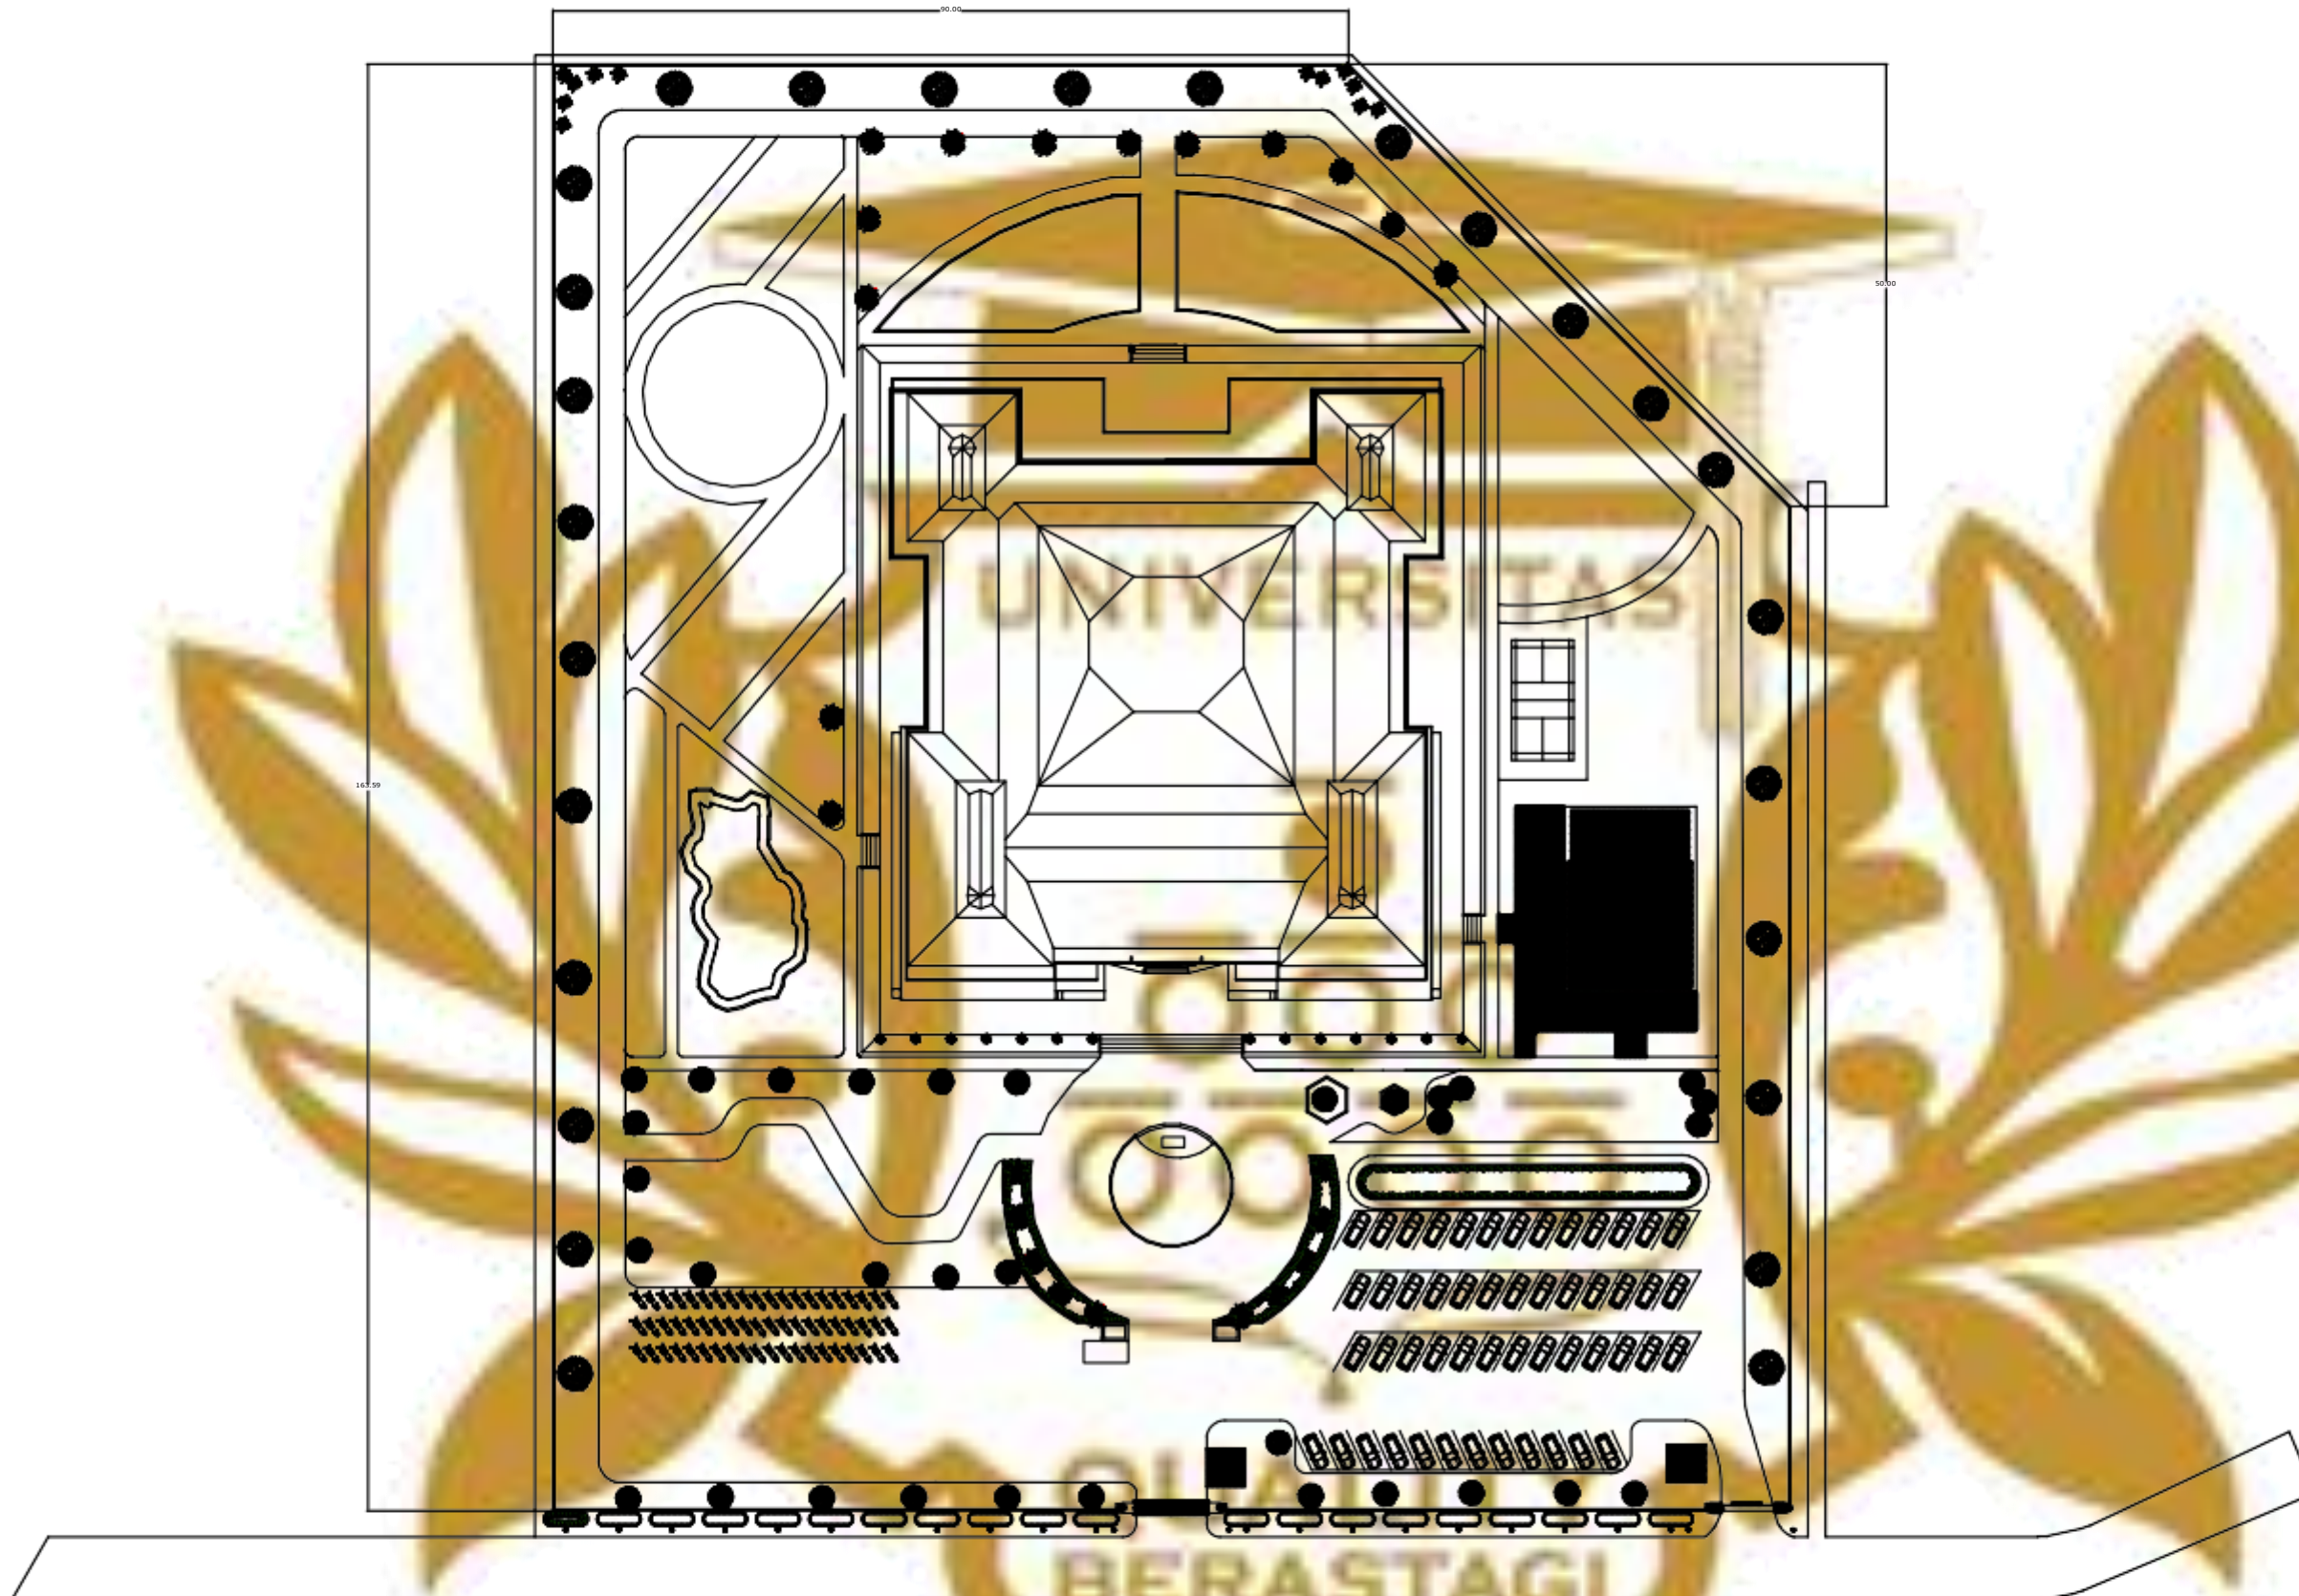

SITEPLAN
SKALA 1:800



FAKULTAS SAINS DAN
TEKNOLOGI
PRODI ARSITEKTUR

MATA KULIAH : SKRIPSI TUGAS AKHIR
ARSITEKTUR

JUDUL TUGAS :
PERANCANGAN MUSEUM SENI
BUDAYA KARO

DOSEN PEMBIMBING I :
JIMMY ROY TAMPUBOLON,ST,M.ENG

DOSEN PEMBIMBING II
DASRIZAL,ST,MT


CATATAN :

NAMA / NIM :
PANDAPOTAN SIANTURI
2114020016

SKALA : 1 : 800

JUMLAH HALAMAN

NOMOR HALAMAN

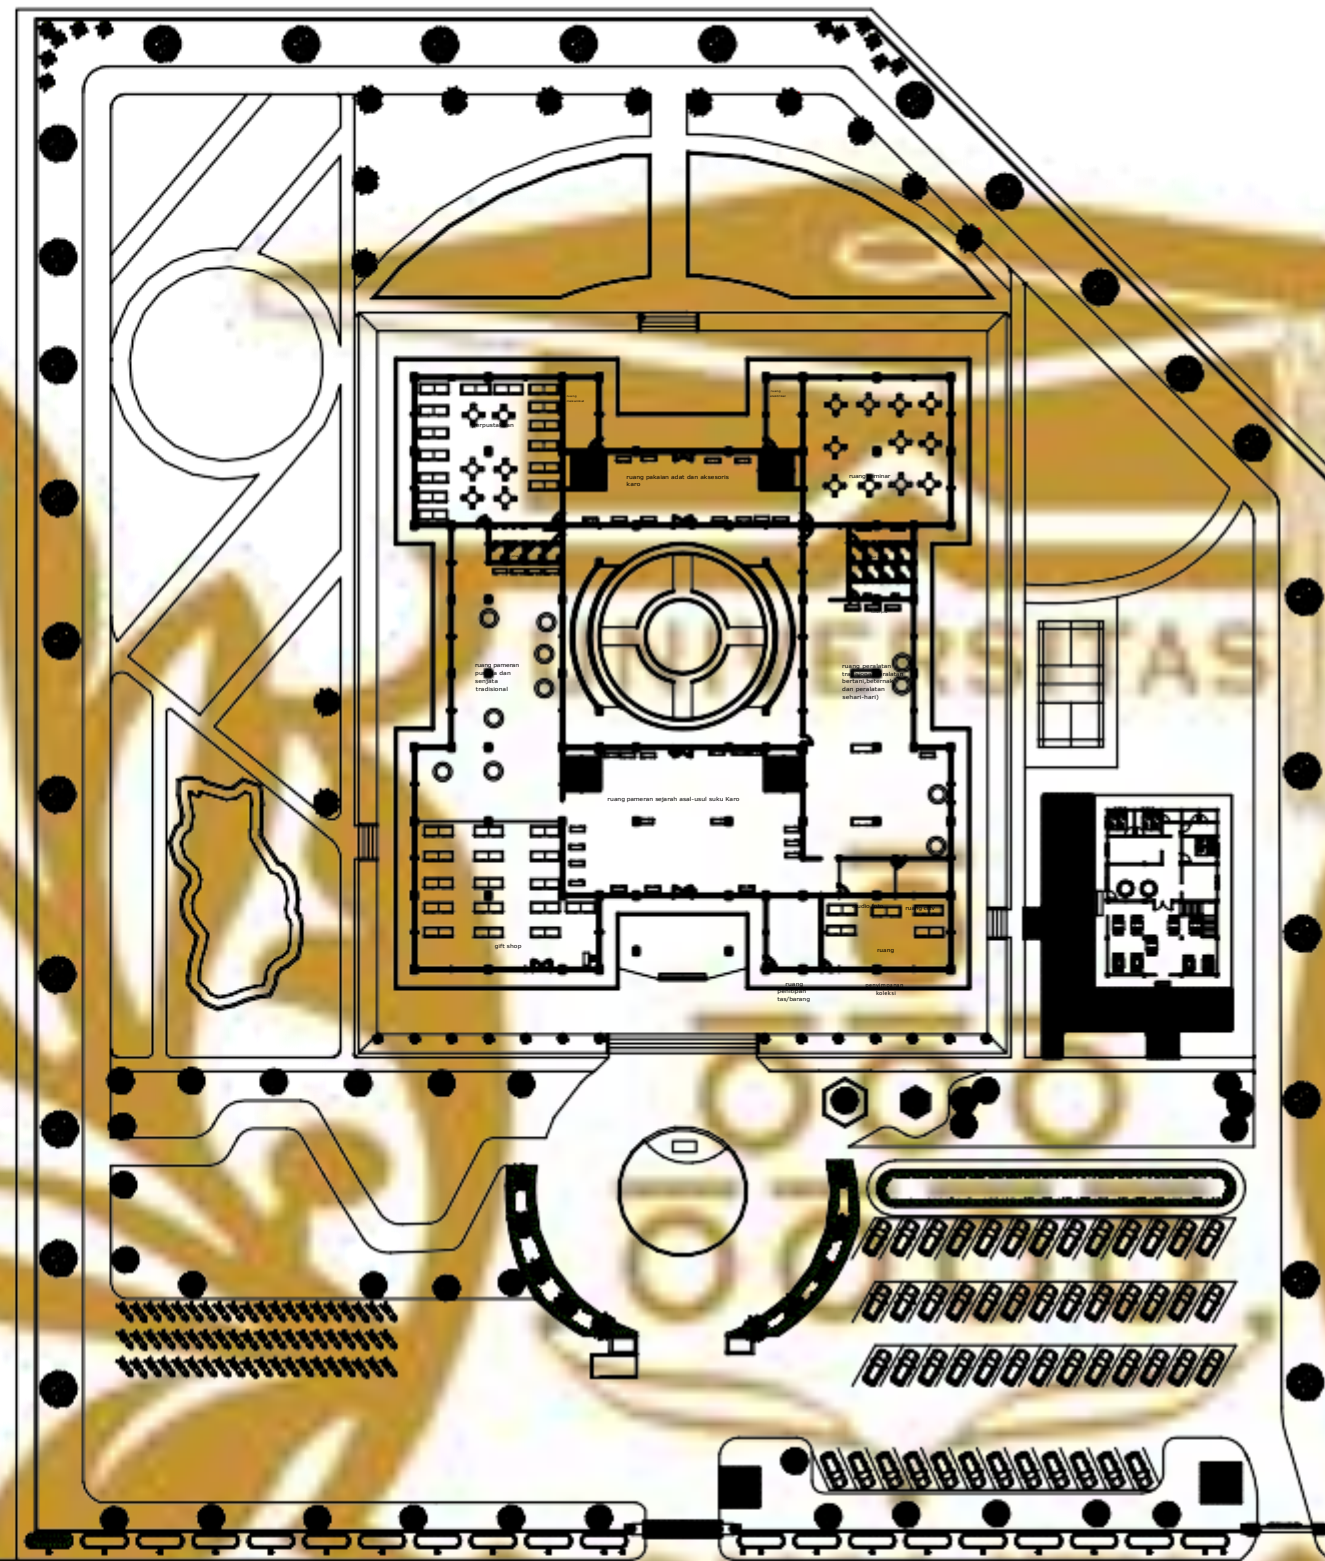

groundplan
SKALA 1:800



FAKULTAS SAINS DAN
TEKNOLOGI
PRODI ARSITEKTUR

MATA KULIAH : SKRIPSI TUGAS AKHIR
ARSITEKTUR

JUDUL TUGAS :
PERANCANGAN MUSEUM SENI
BUDAYA KARO

DOSEN PEMBIMBING I :
JIMMY ROY TAMPUBOLON,ST,M.ENG


DOSEN PEMBIMBING II
DASRIZAL,ST,MT

CATATAN :

NAMA / NIM :
PANDAPOTAN SIANTURI
2114020016

SKALA : 1 : 300

JUMLAH HALAMAN

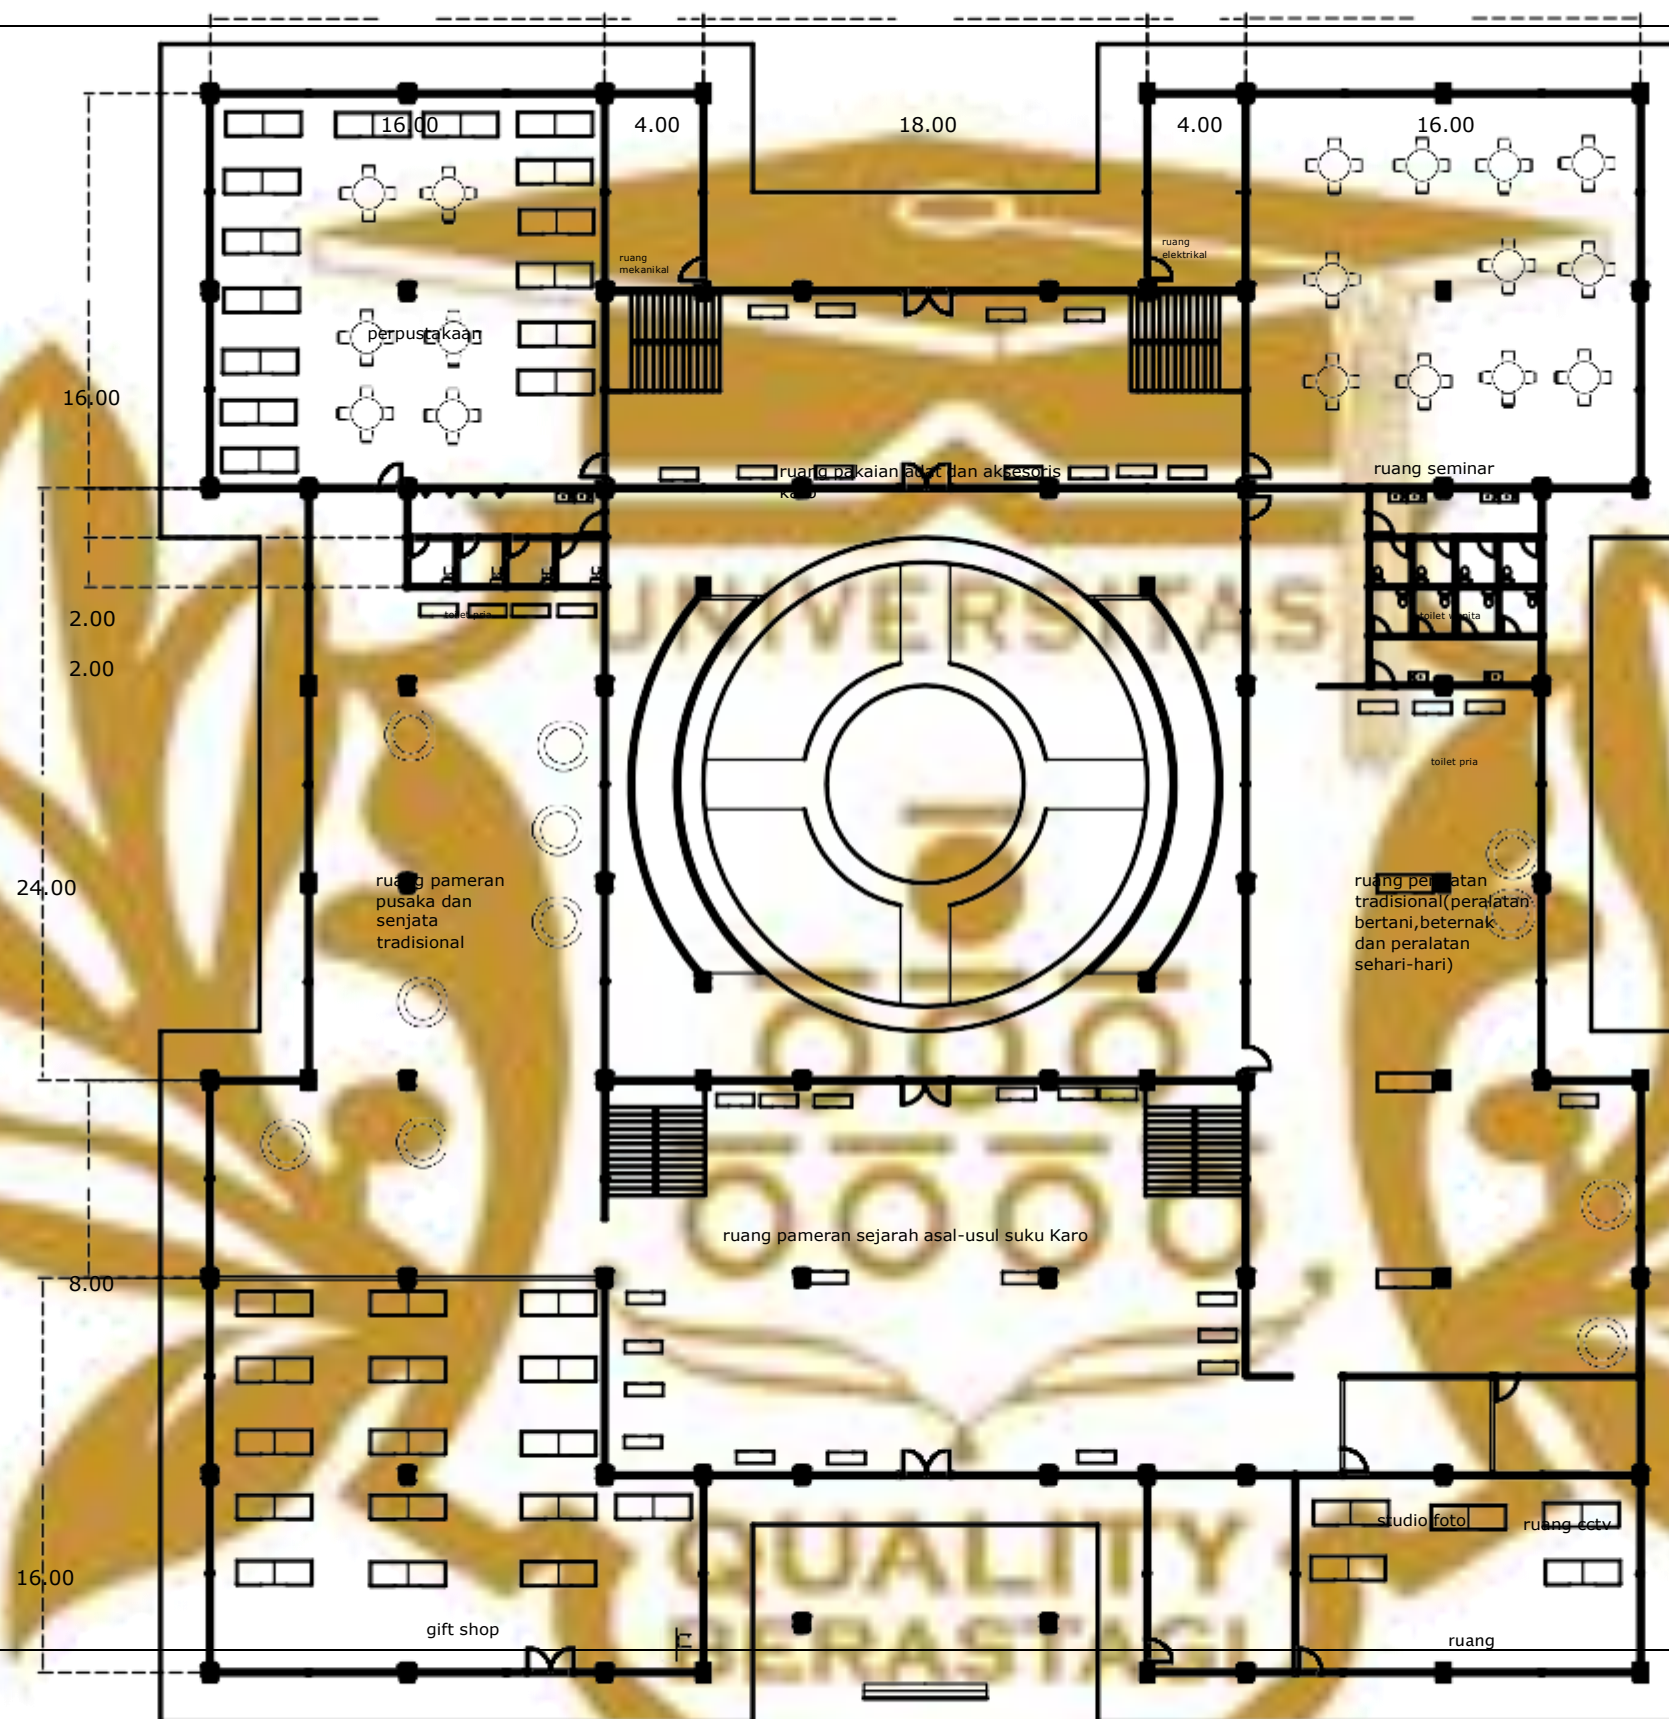

AR DENAHLANTAI 1 MUSEUM
SKALA 1:300



9.93

20.00

1.93

14.15

21.93

AR

DENAH LANTAI 2 MUSEUM
SKALA 1:300





FAKULTAS SAINS DAN
TEKNOLOGI
PRODI ARSITEKTUR

MATA KULIAH : SKRIPSI TUGAS AKHIR
ARSITEKTUR

JUDUL TUGAS :
PERANCANGAN MUSEUM SENI
BUDAYA KARO

DOSEN PEMBIMBING I :
JIMMY ROY TAMPUBOLON,ST,M.ENG


DOSEN PEMBIMBING II
DASRIZAL,ST,MT

CATATAN :

NAMA / NIM :
PANDAPOTAN SIANTURI
2114020016

SKALA : 1 : 300

JUMLAH HALAMAN

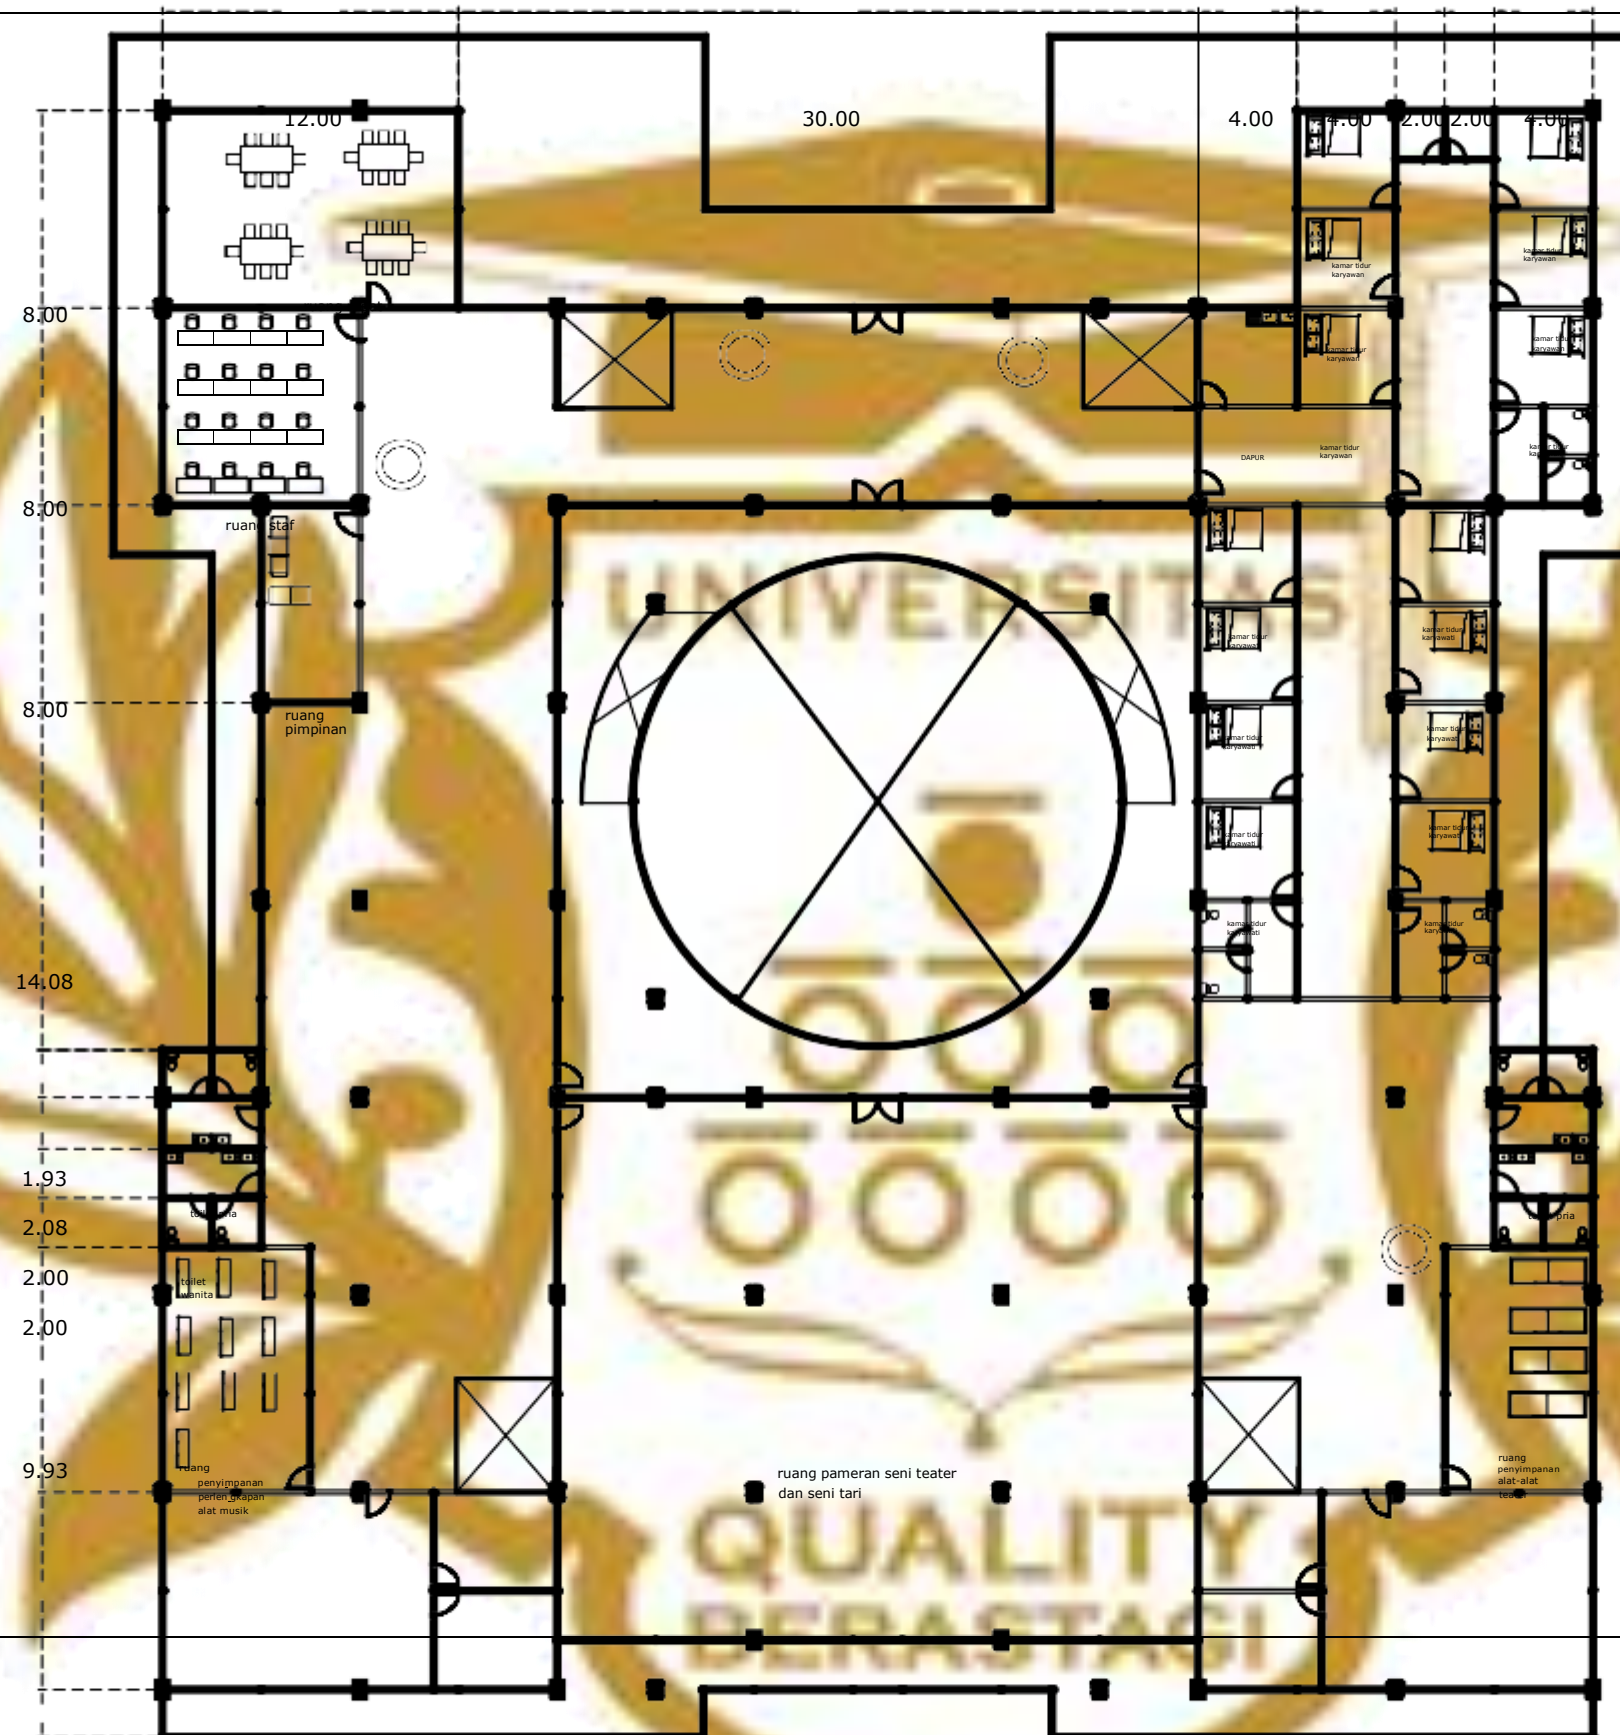

8.00

ruang latihan seni musik

ruang ganti pria

ruang ganti pria

ruang latihan seni tari dan teater

ruang ganti wanita

ruang ganti wanita

NOMOR HALAMAN

1.93

AR DENAHLANTAI3MUSEUM
SKALA 1:300





FAKULTAS SAINS DAN
TEKNOLOGI
PRODI ARSITEKTUR

MATA KULIAH : SKRIPSI TUGAS AKHIR
ARSITEKTUR

JUDUL TUGAS :
PERANCANGAN MUSEUM SENI
BUDAYA KARO

DOSEN PEMBIMBING I :
JIMMY ROY TAMPUBOLON,ST,M.ENG


DOSEN PEMBIMBING II
DASRIZAL,ST,MT

CATATAN :

NAMA / NIM :
PANDAPOTAN SIANTURI
2114020016

SKALA : 1 : 300

JUMLAH HALAMAN

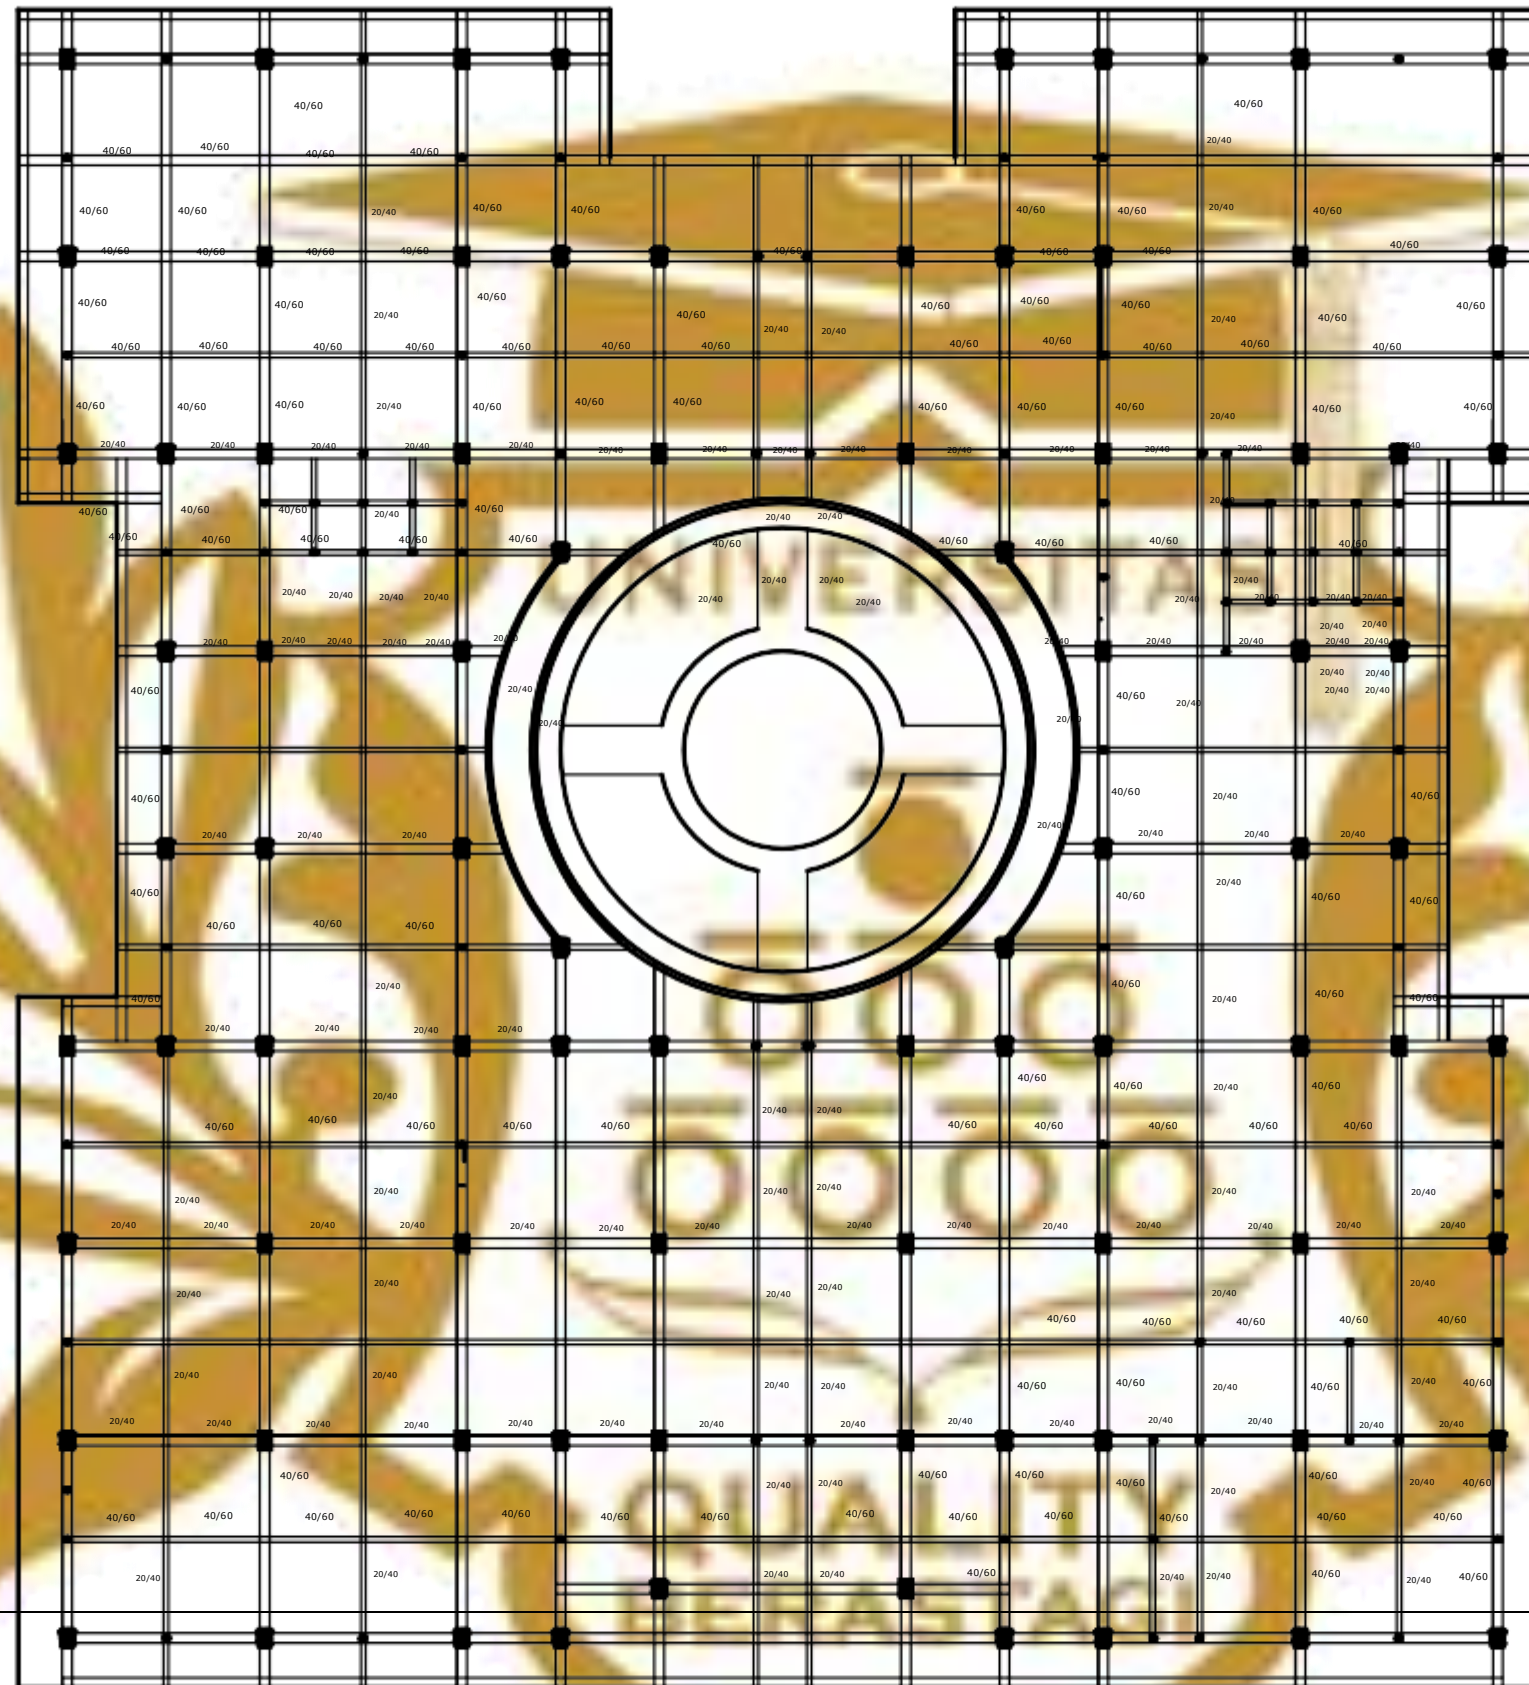

20/40 20/40 20/40 20/40 20/40 20/40 20/40 20/40 20/40 20/40 20/40 20/40 20/40 20/40
40/60 40/60 40/60 40/60 40/60 40/60 40/60 40/60 40/60 40/60 40/60 40/60 40/60 40/60
40/60 40/60 40/60 40/60 40/60 40/60 40/60 40/60 40/60 40/60 40/60 40/60 40/60 40/60
40/60 40/60 40/60 40/60 40/60 40/60 40/60 40/60 40/60 40/60 40/60 40/60 40/60 40/60

NOMOR HALAMAN

AR PEMBALOKAN LANTAI 1
SKALA 1 : 300





FAKULTAS SAINS DAN
TEKNOLOGI
PRODI ARSITEKTUR

MATA KULIAH : SKRIPSI TUGAS AKHIR
ARSITEKTUR

JUDUL TUGAS :
PERANCANGAN MUSEUM SENI
BUDAYA KARO

DOSEN PEMBIMBING I :
JIMMY ROY TAMPUBOLON,ST,M.ENG

DOSEN PEMBIMBING II
DASRIZAL,ST,MT

CATATAN :

NAMA / NIM :
PANDAPOTAN SIANTURI
2114020016

SKALA : 1 : 200

JUMLAH HALAMAN



QUALITY
BERASTAGI

AR TAMPAK DEPAN MUSEUM
SKALA 1:200





FAKULTAS SAINS DAN
TEKNOLOGI
PRODI ARSITEKTUR

MATA KULIAH : SKRIPSI TUGAS AKHIR
ARSITEKTUR

JUDUL TUGAS :
PERANCANGAN MUSEUM SENI
BUDAYA KARO

DOSEN PEMBIMBING I :
JIMMY ROY TAMPUBOLON,ST,M.ENG


DOSEN PEMBIMBING II
DASRIZAL,ST,MT

CATATAN :

NAMA / NIM :
PANDAPOTAN SIANTURI
2114020016

SKALA : 1 : 300

JUMLAH HALAMAN

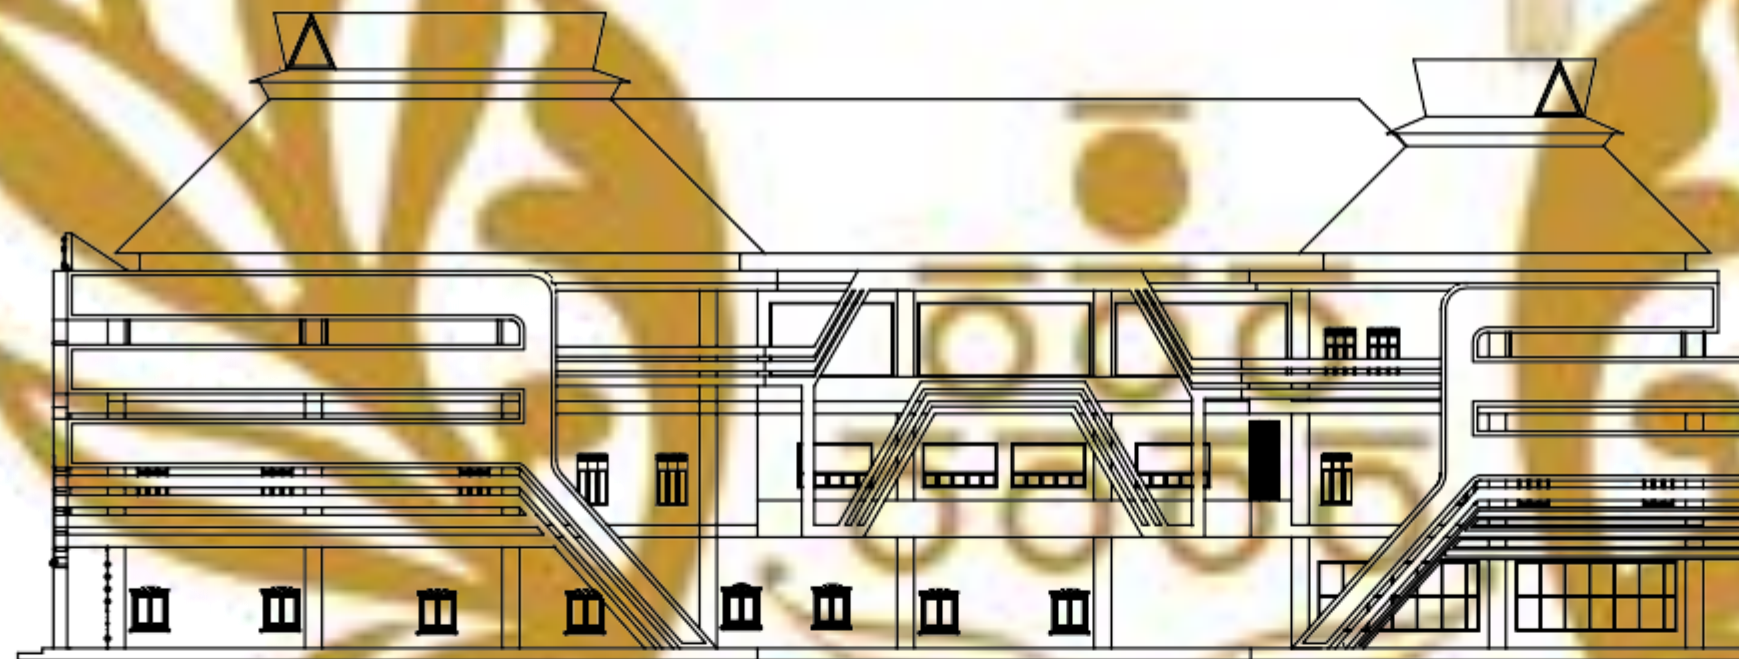

QUALITY
BERASTAGI

AR

TAMPAKKIRIMUSEUM





FAKULTAS SAINS DAN
TEKNOLOGI
PRODI ARSITEKTUR

MATA KULIAH : SKRIPSI TUGAS AKHIR
ARSITEKTUR

JUDUL TUGAS :
PERANCANGAN MUSEUM SENI
BUDAYA KARO

DOSEN PEMBIMBING I :
JIMMY ROY TAMPUBOLON,ST,M.ENG


DOSEN PEMBIMBING II
DASRIZAL,ST,MT

CATATAN :

NAMA / NIM :
PANDAPOTAN SIANTURI
2114020016

SKALA : 1 : 300

JUMLAH HALAMAN

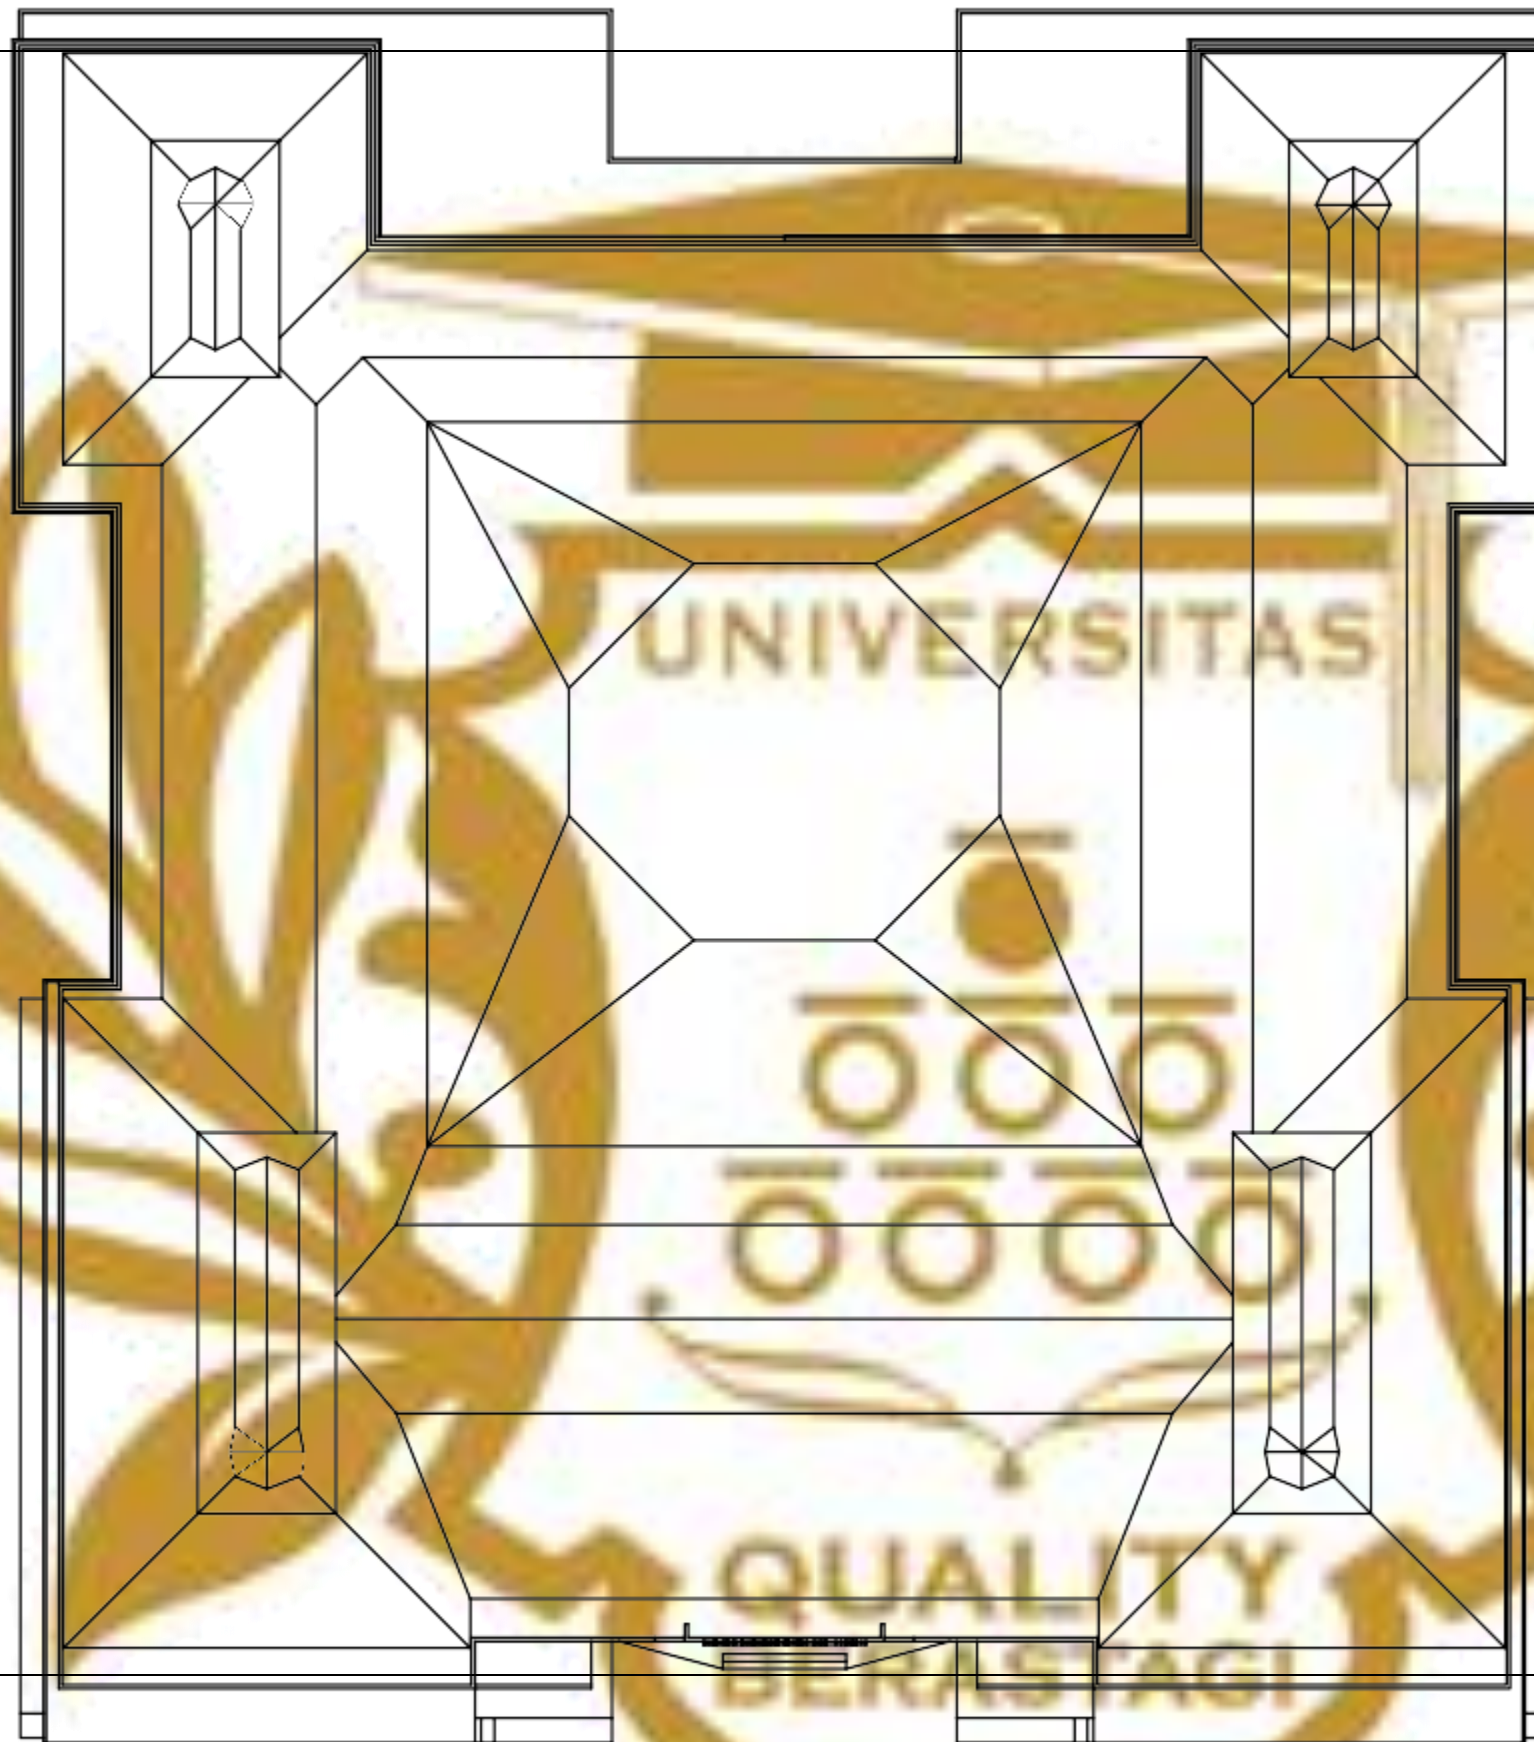

AR TAMPAKATASMUSEUM
SKALA 1:300





FAKULTAS SAINS DAN
TEKNOLOGI
PRODI ARSITEKTUR

MATA KULIAH : SKRIPSI TUGAS AKHIR
ARSITEKTUR

JUDUL TUGAS :
PERANCANGAN MUSEUM SENI
BUDAYA KARO

DOSEN PEMBIMBING I :
JIMMY ROY TAMPUBOLON,ST,M.ENG

DOSEN PEMBIMBING II
DASRIZAL,ST,MT

CATATAN :

NAMA / NIM :
PANDAPOTAN SIANTURI
2114020016

SKALA : 1 : 200

JUMLAH HALAMAN



QUALITY
BERASTAGI

AR TAMPAKBELAKANG
SKALA 1:300

NOMOR HALAMAN





FAKULTAS SAINS DAN
TEKNOLOGI
PRODI ARSITEKTUR

MATA KULIAH : SKRIPSI TUGAS AKHIR
ARSITEKTUR

JUDUL TUGAS :
PERANCANGAN MUSEUM SENI
BUDAYA KARO

DOSEN PEMBIMBING I :
JIMMY ROY TAMPUBOLON,ST,M.ENG


DOSEN PEMBIMBING II
DASRIZAL,ST,MT

CATATAN :

NAMA / NIM :
PANDAPOTAN SIANTURI
2114020016

SKALA : 1 : 300

JUMLAH HALAMAN

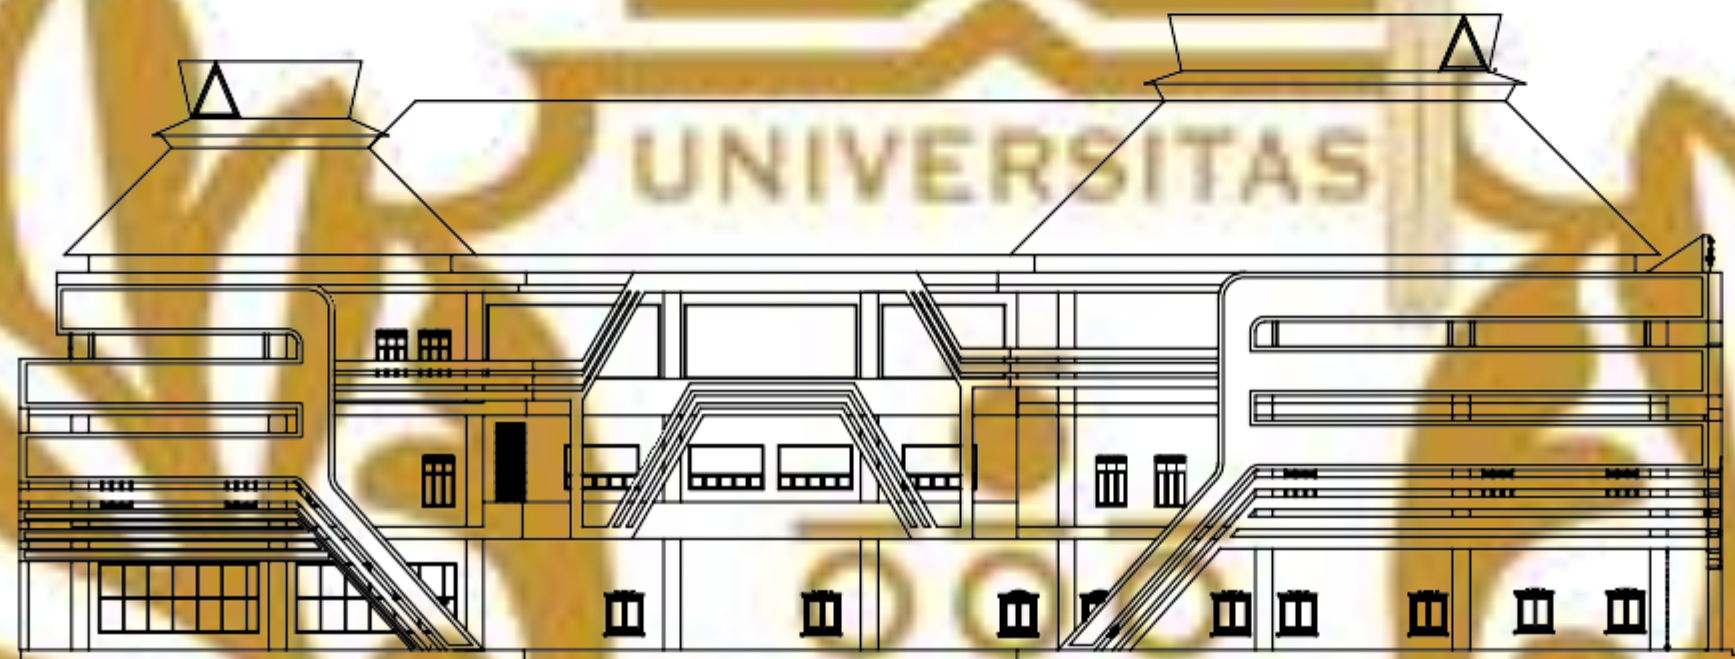

AR TAMPAKKANAN
SKALA 1 : 300

QUALITY
BERASTAGI





FAKULTAS SAINS DAN
TEKNOLOGI
PRODI ARSITEKTUR

MATA KULIAH : SKRIPSI TUGAS AKHIR
ARSITEKTUR

JUDUL TUGAS :
PERANCANGAN MUSEUM SENI
BUDAYA KARO

DOSEN PEMBIMBING I :
JIMMY ROY TAMPUBOLON, ST, M.ENG

DOSEN PEMBIMBING II
DASRIZAL, ST, MT

CATATAN :

NAMA / NIM :
PANDAPOTAN SIANTURI
2114020016

SKALA : 1 : 200

JUMLAH HALAMAN

NOMOR HALAMAN



 **POTONGANA-A**
SKALA 1:200



FAKULTAS SAINS DAN
TEKNOLOGI
PRODI ARSITEKTUR

MATA KULIAH : SKRIPSI TUGAS AKHIR
ARSITEKTUR

JUDUL TUGAS :
PERANCANGAN MUSEUM SENI
BUDAYA KARO

DOSEN PEMBIMBING I :
JIMMY ROY TAMPUBOLON,ST,M.ENG


DOSEN PEMBIMBING II
DASRIZAL,ST,MT

CATATAN :

NAMA / NIM :
PANDAPOTAN SIANTURI
2114020016

SKALA : 1 : 300

JUMLAH HALAMAN

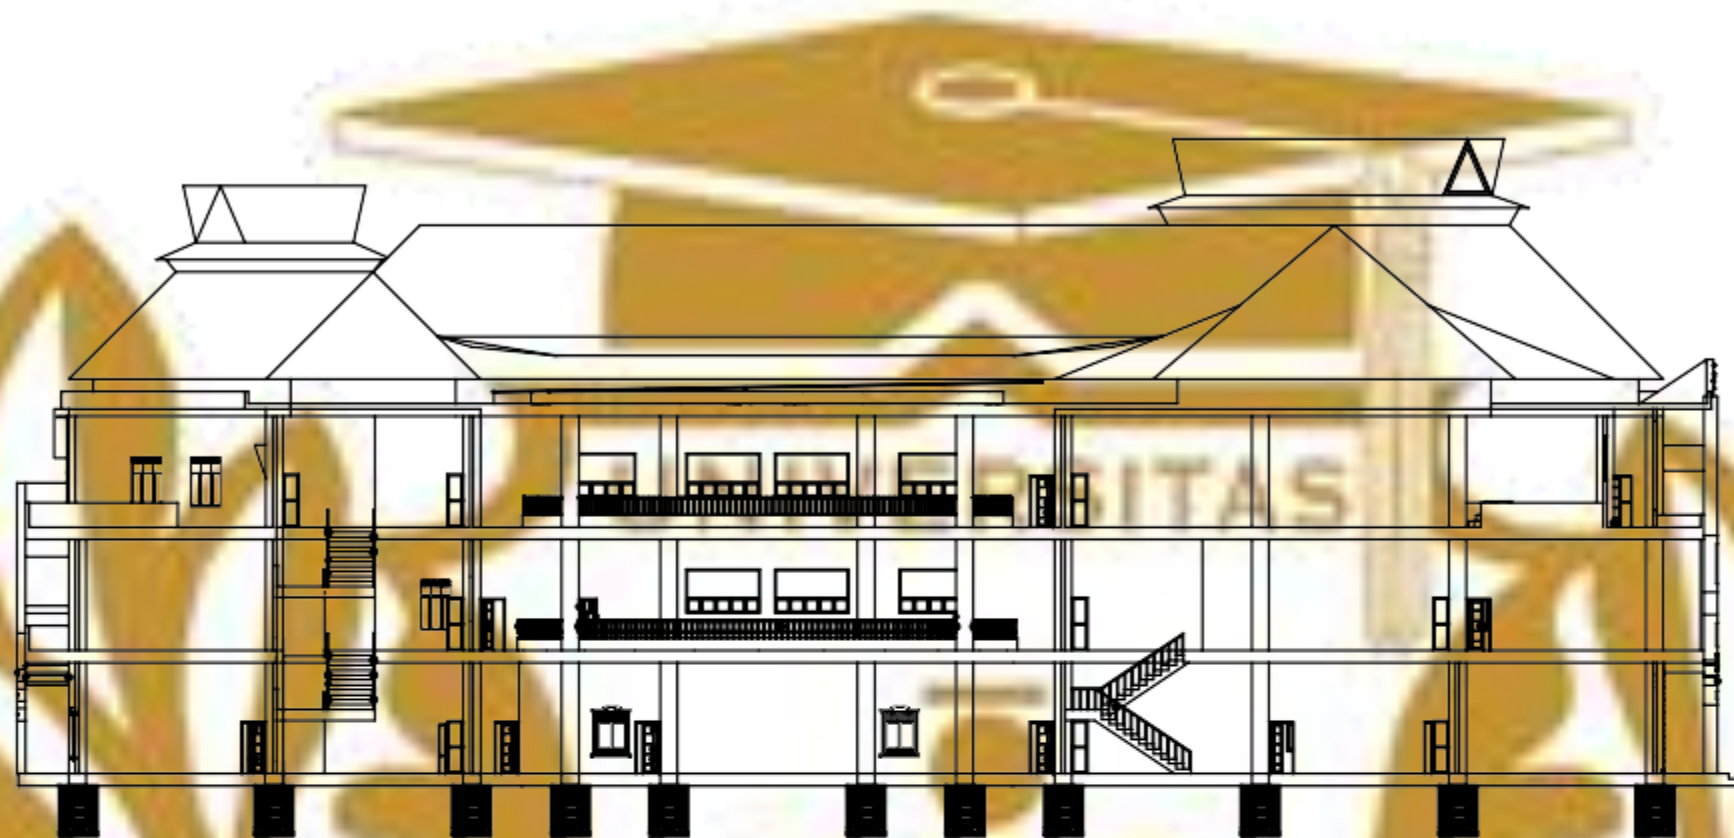

AR POTONGAN B-B
SKALA 1 : 300

QUALITY
BERASTAGI

